




2228

Wires

West

1 EXISTING SITE PLAN

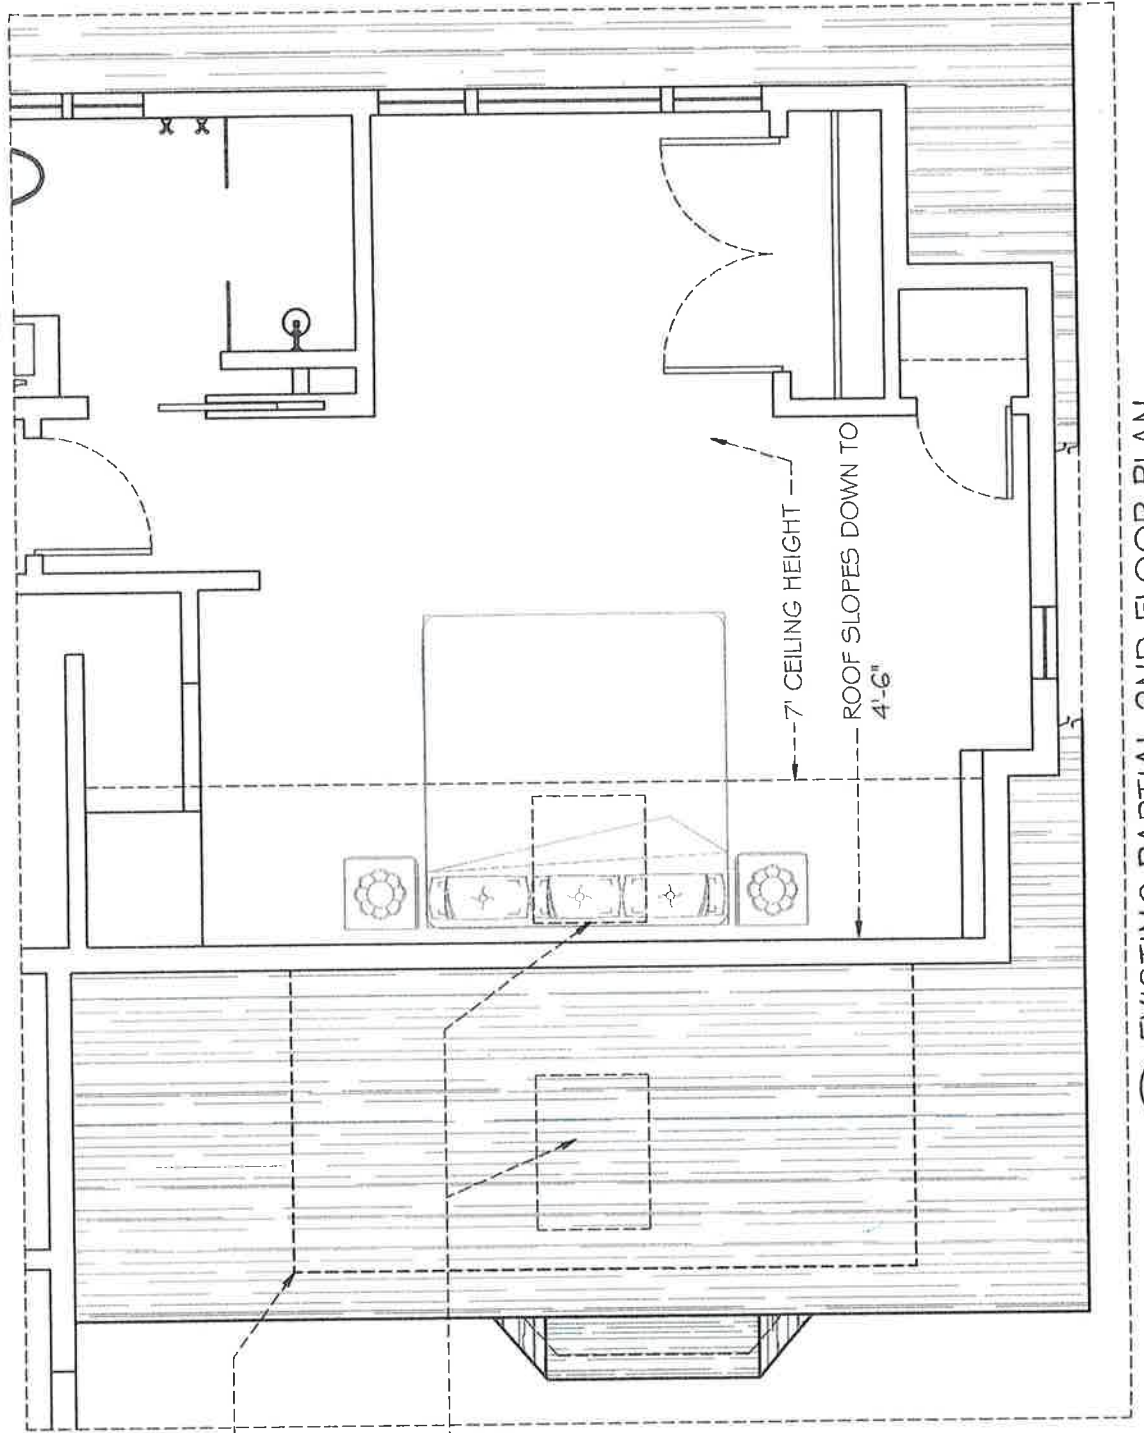

AREA OF PROPOSED DORMER 84 SF FLOOR AREA

EXISTING SKYLIGHTS TO BE REMOVED


7' CEILING HEIGHT
ROOF SLOPES DOWN TO 4'-6"

3 EXISTING PARTIAL 2ND FLOOR PLAN


SCALE - 1/4" = 1'-0"

Pier 1000000

SCALE - 1" = 20'-0"

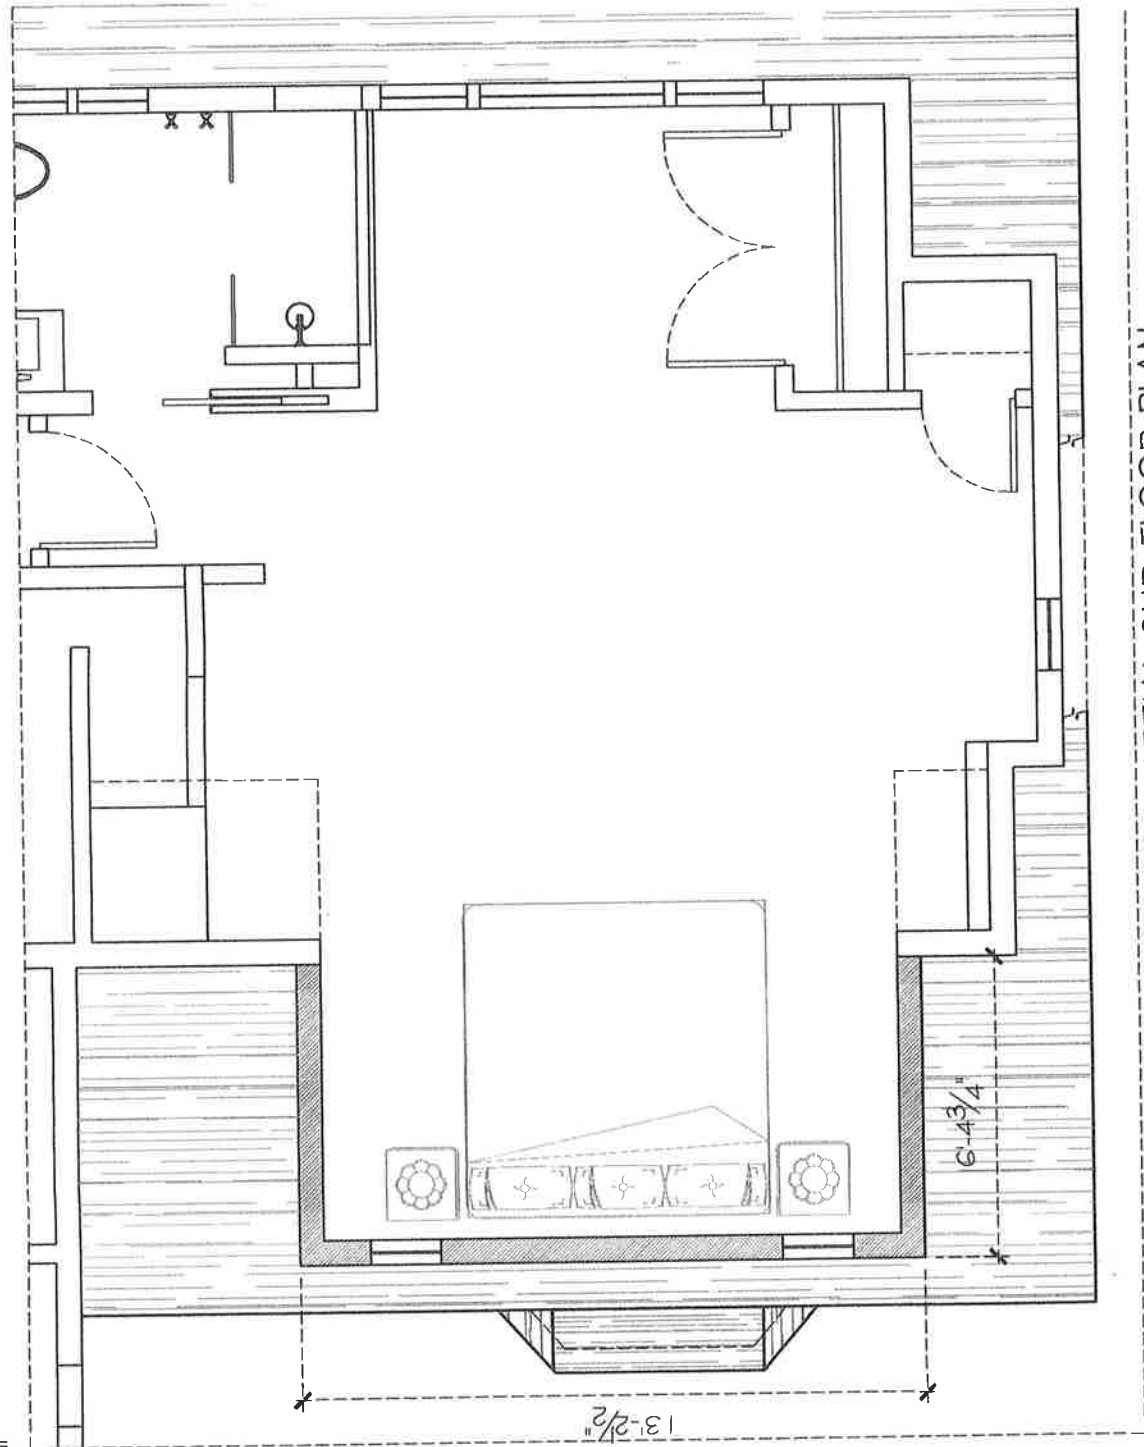

(4) PROPOSED PARTIAL 2ND FLOOR PLAN

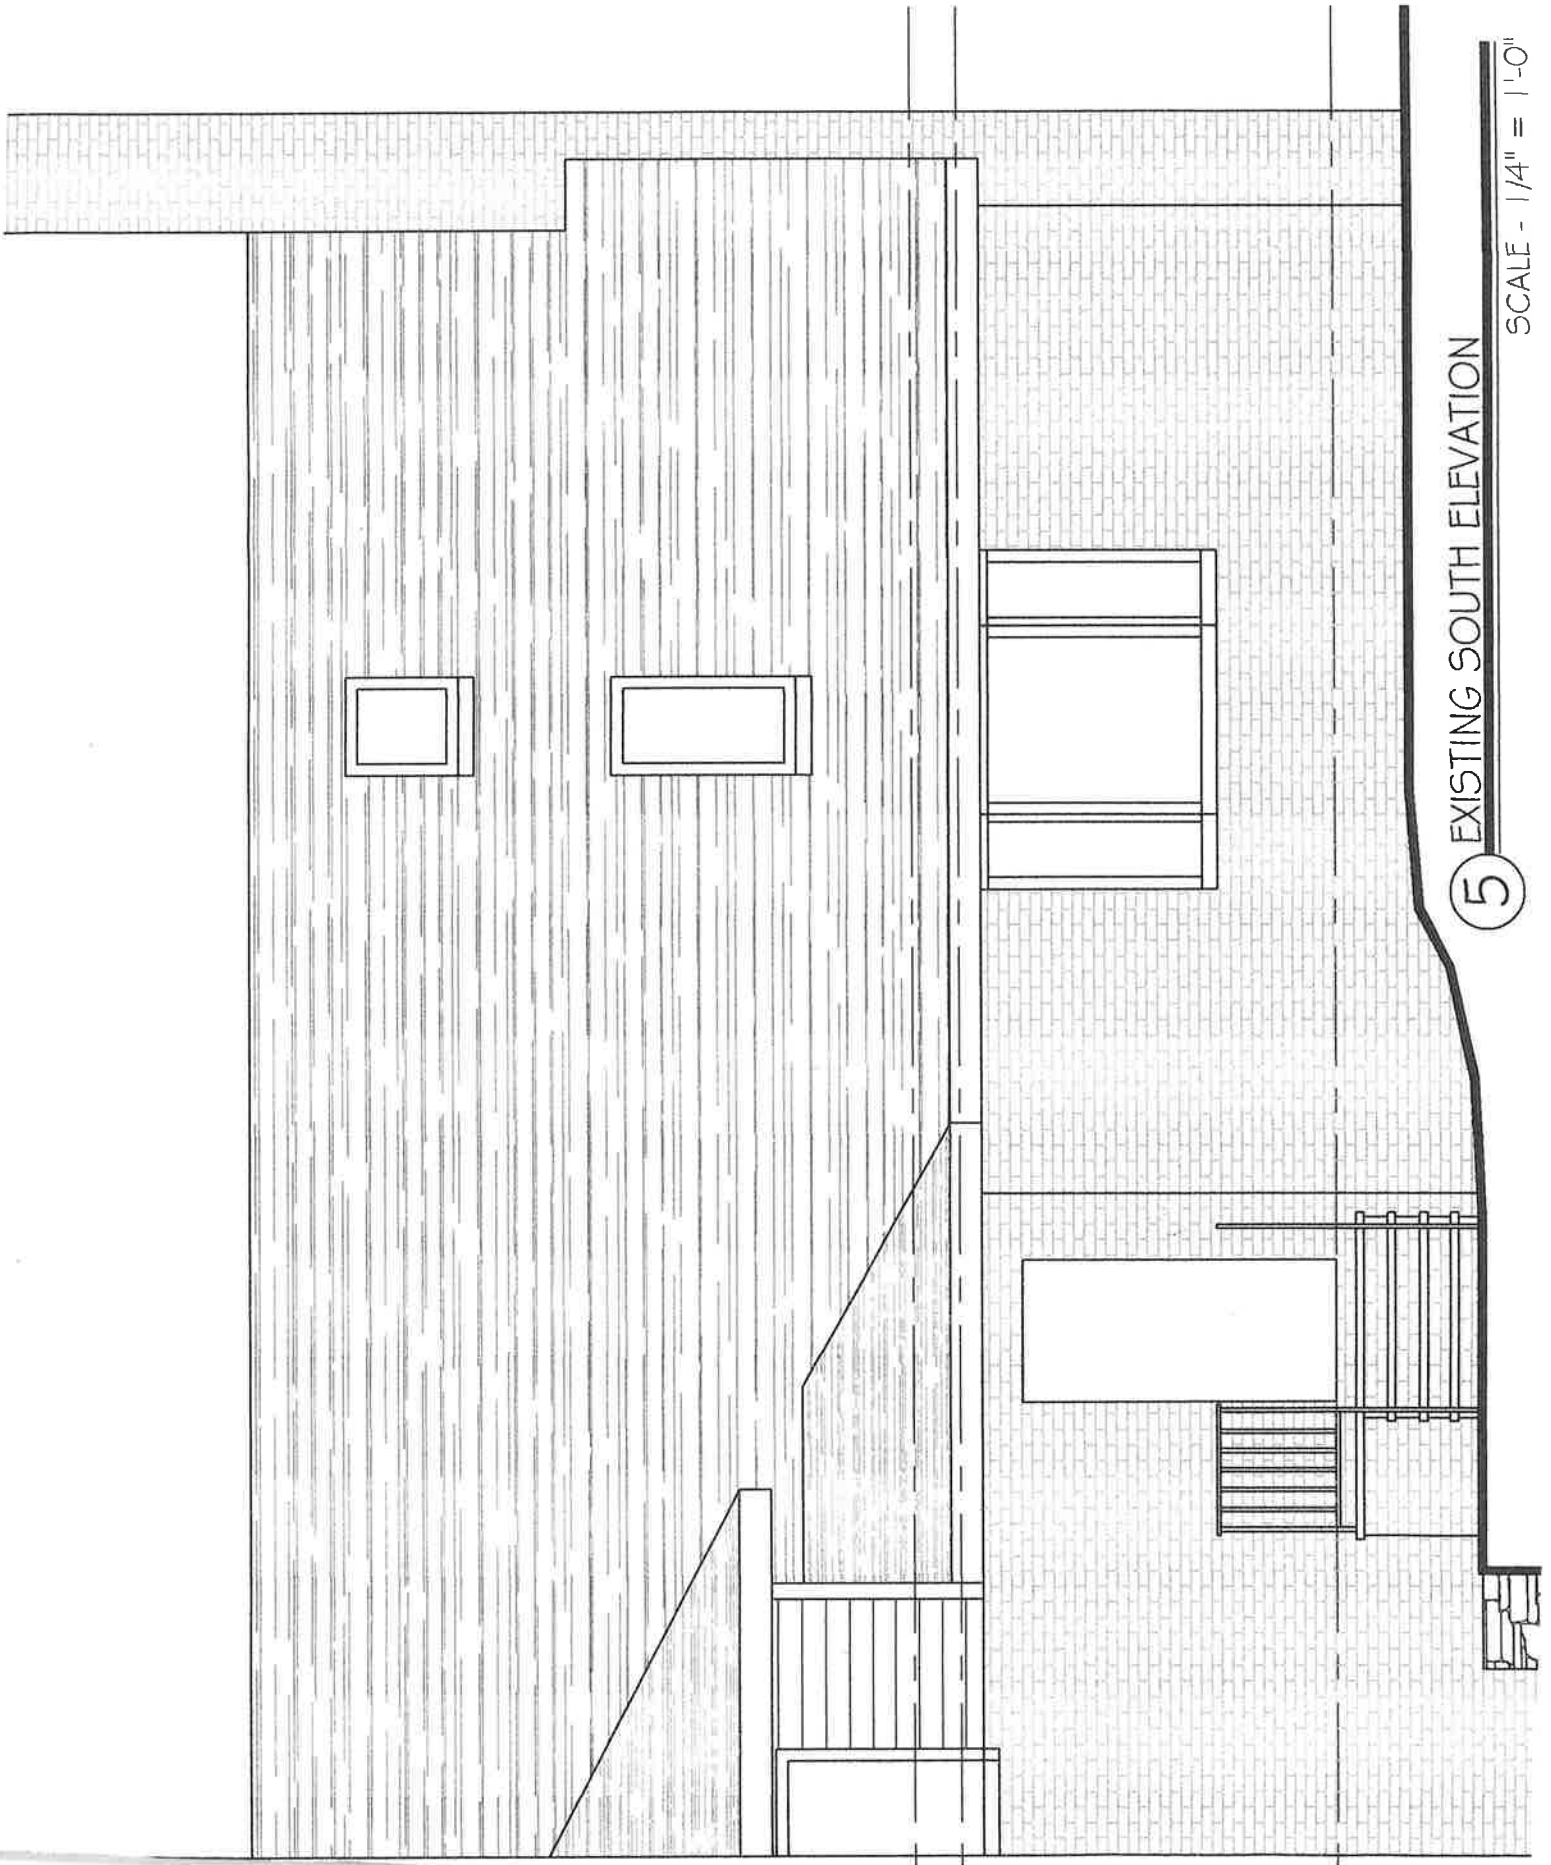

5 EXISTING SOUTH ELEVATION

SCALE - 1/4" = 1'-0"

4 PROPOSED PARTIAL 2ND FLOOR PLAN

SCALE - 1/4" = 1'-0"

MATCH EXISTING ASPHALT ROOF SHINGLES
OVER MIN. 15# BLDG. FELT OVER 3/4" CDX
PLYWOOD SHEATHING

MATCH SIDING AND TRIM

PROVIDE GRACE ICE & WATER SHIELD ALONG
RAKES AND VALLEYS - MIN. 36" UP EVE
FROM FACE OF DORMER



6 PROPOSED SOUTH ELEVATION

SCALE - 1/4"