



NINEDOT ENERGY, LLC
NYU URBAN
FUTURE LAB
370 JAY ST, 7TH FL
BROOKLYN, NY
11201

PROJECT:


444 SAW MILL
RIVER RD
ELMSFORD, NY
10523

DRAWING TITLE:

SITE LAYOUT

DATE: 03/22/2023

DRAWN BY:	REV

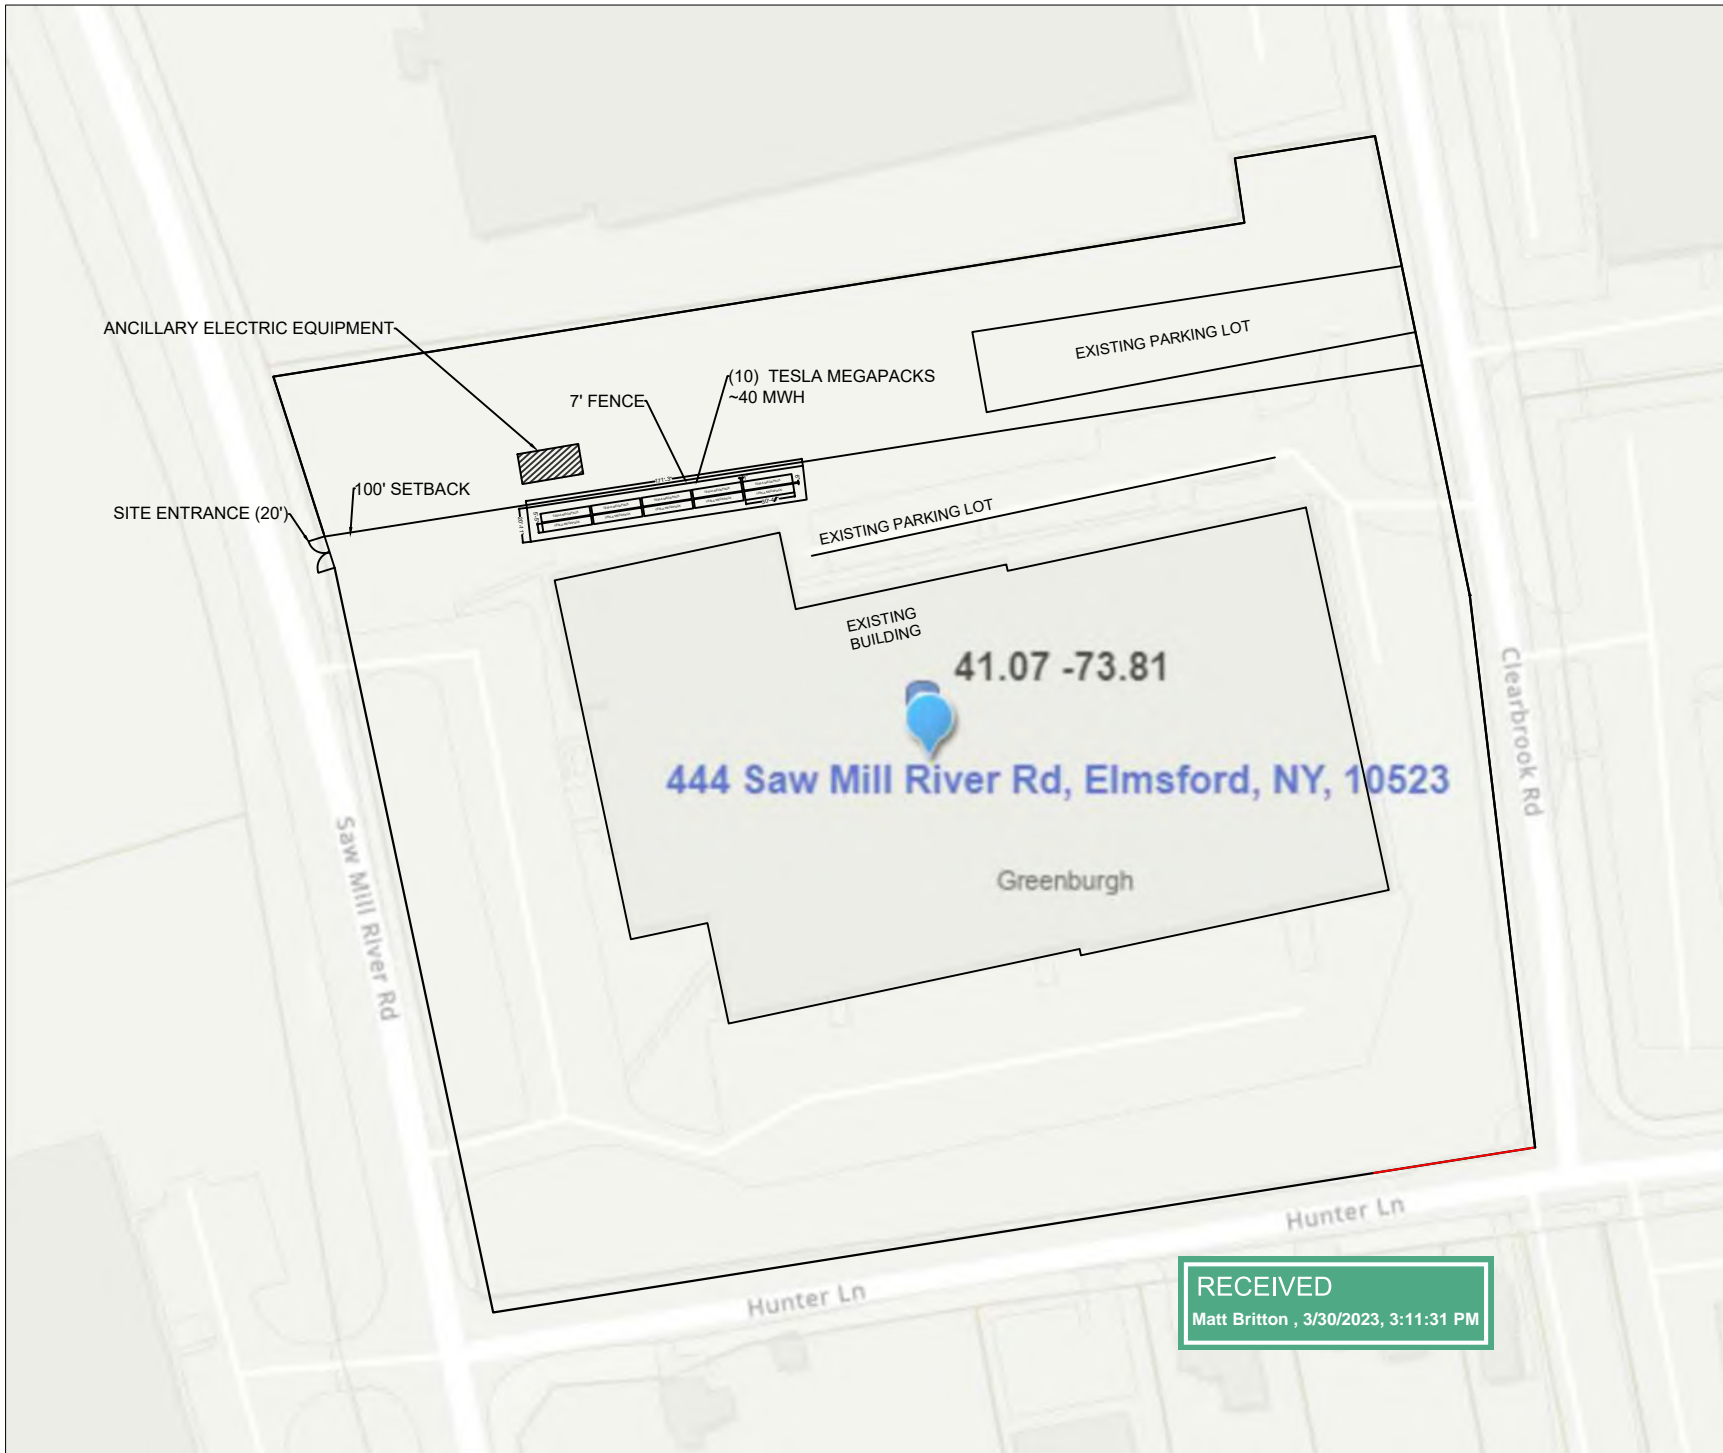

RECEIVED
Matt Britton , 3/30/2023, 3:11:31 PM