

Town of Greenburgh Tax Assessment Designation
 Section 8,360
 Block 259
 Lots 11 & 12

Westchester County Index System
 Sheet 71
 Block 6518

Approved by Resolution of the Town of Greenburgh Planning Board

Date _____ Secretary _____

Approved by the Town Engineer of the Town of Greenburgh

Date _____ Town Engineer _____

All taxes due to date have been paid.

Date _____ Anne M. Piovella
 Town of Greenburgh—Receiver of Taxes



Westchester County Department of Health
 Mount Kisco, New York

Approved pursuant to Chapter 873, Article X, Sections 873.951 and 873.1021 of the Westchester County Sanitary Code subject to the provision of public water supply and public sanitary sewer facilities to serve all structures intended for human occupancy constructed herein.

Each purchaser of property shown hereon shall be furnished a true copy of this plat showing this endorsement. Any erasures, changes, additions or alterations of any kind, except the addition of signatures of other approving authority and the date thereof made on this plan after this approval, shall invalidate this approval.

Date _____
 Approved by the Assistant Commissioner of Health on Behalf of the Department of Health.

Aqueduct Drive (aka Pipe Line Road)

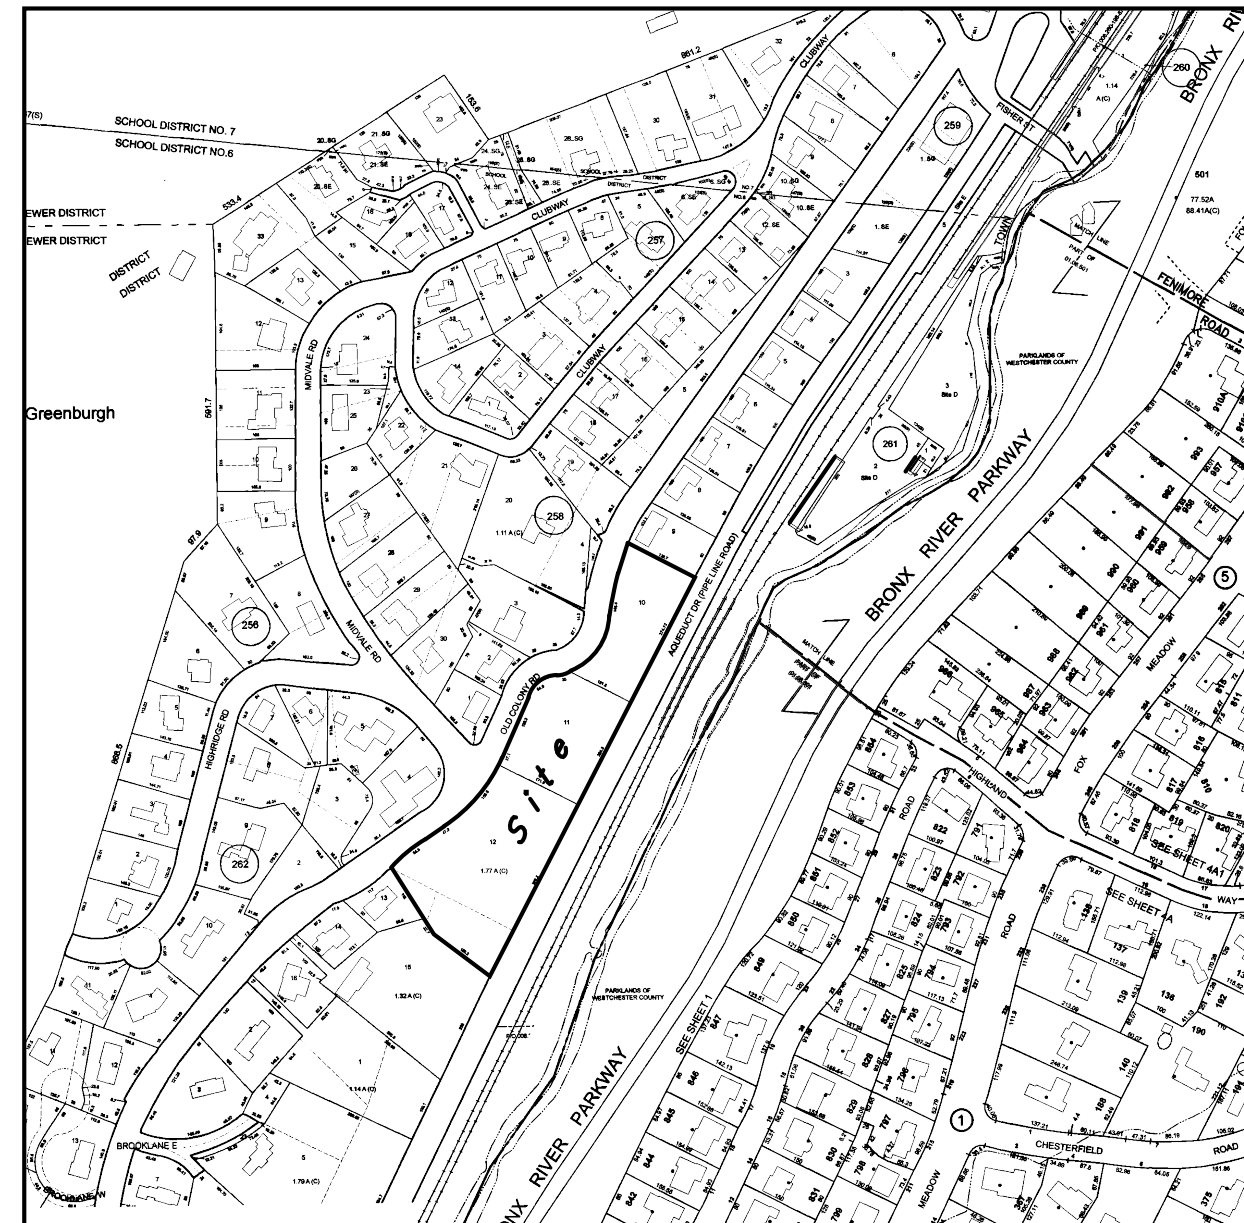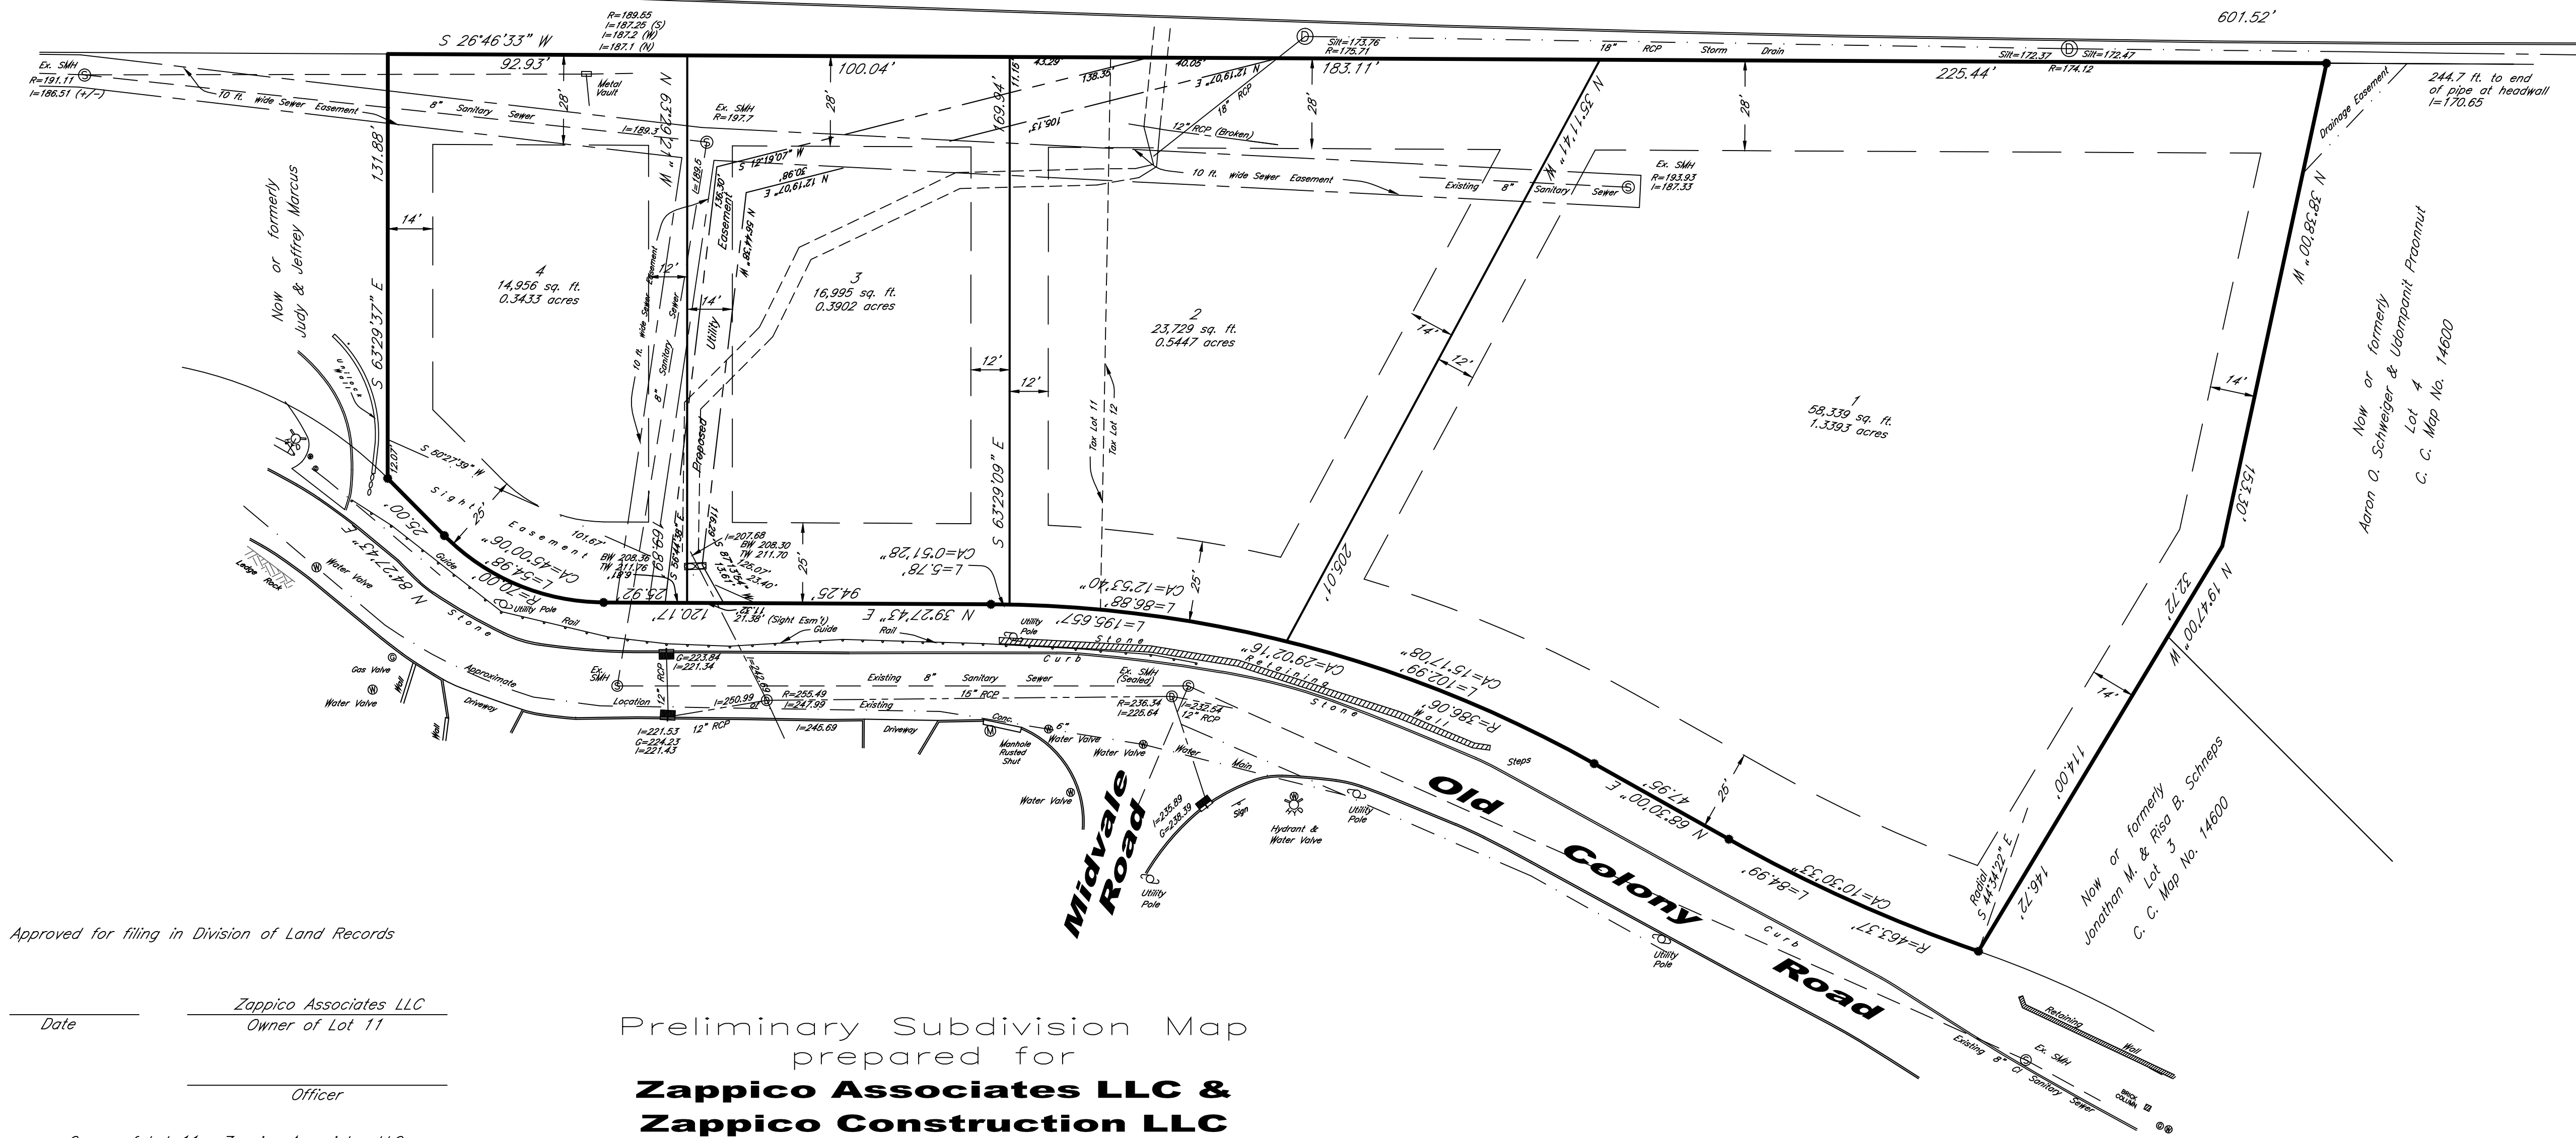

Approved for filing in Division of Land Records

Date _____ Zappico Associates LLC
 Owner of Lot 11
 Officer _____

Owner of Lot 11: Zappico Associates LLC
 194 Brady Avenue
 Hawthorne, NY 10532

Date _____ Zappico Construction LLC
 Owner of Lot 12
 Officer _____

Owner of Lot 12: Zappico Construction LLC
 194 Brady Avenue
 Hawthorne, NY 10532

Preliminary Subdivision Map
 prepared for
**Zappico Associates LLC &
 Zappico Construction LLC**
 in the Town of
Greenburgh
 Westchester County, N.Y.
 Scale 1"=30' May 29, 2019

The premises being Section 8,360, Block 259, Lots 10, 11 and 12 as shown on the Official Tax Assessment Maps of the Town of Greenburgh.

"Unauthorized alterations or additions to a survey map is a violation of section 7209, sub-division 2, of the New York State Education Law."
 We, Ward Carpenter Engineers Inc., the surveyors whom made this survey do hereby certify that the survey of property shown hereon was completed January 19, 2017 and that this map was completed May 29, 2019.

Ward Carpenter Engineers Inc.
 76 Mamaroneck Avenue
 White Plains, N.Y. 10601